


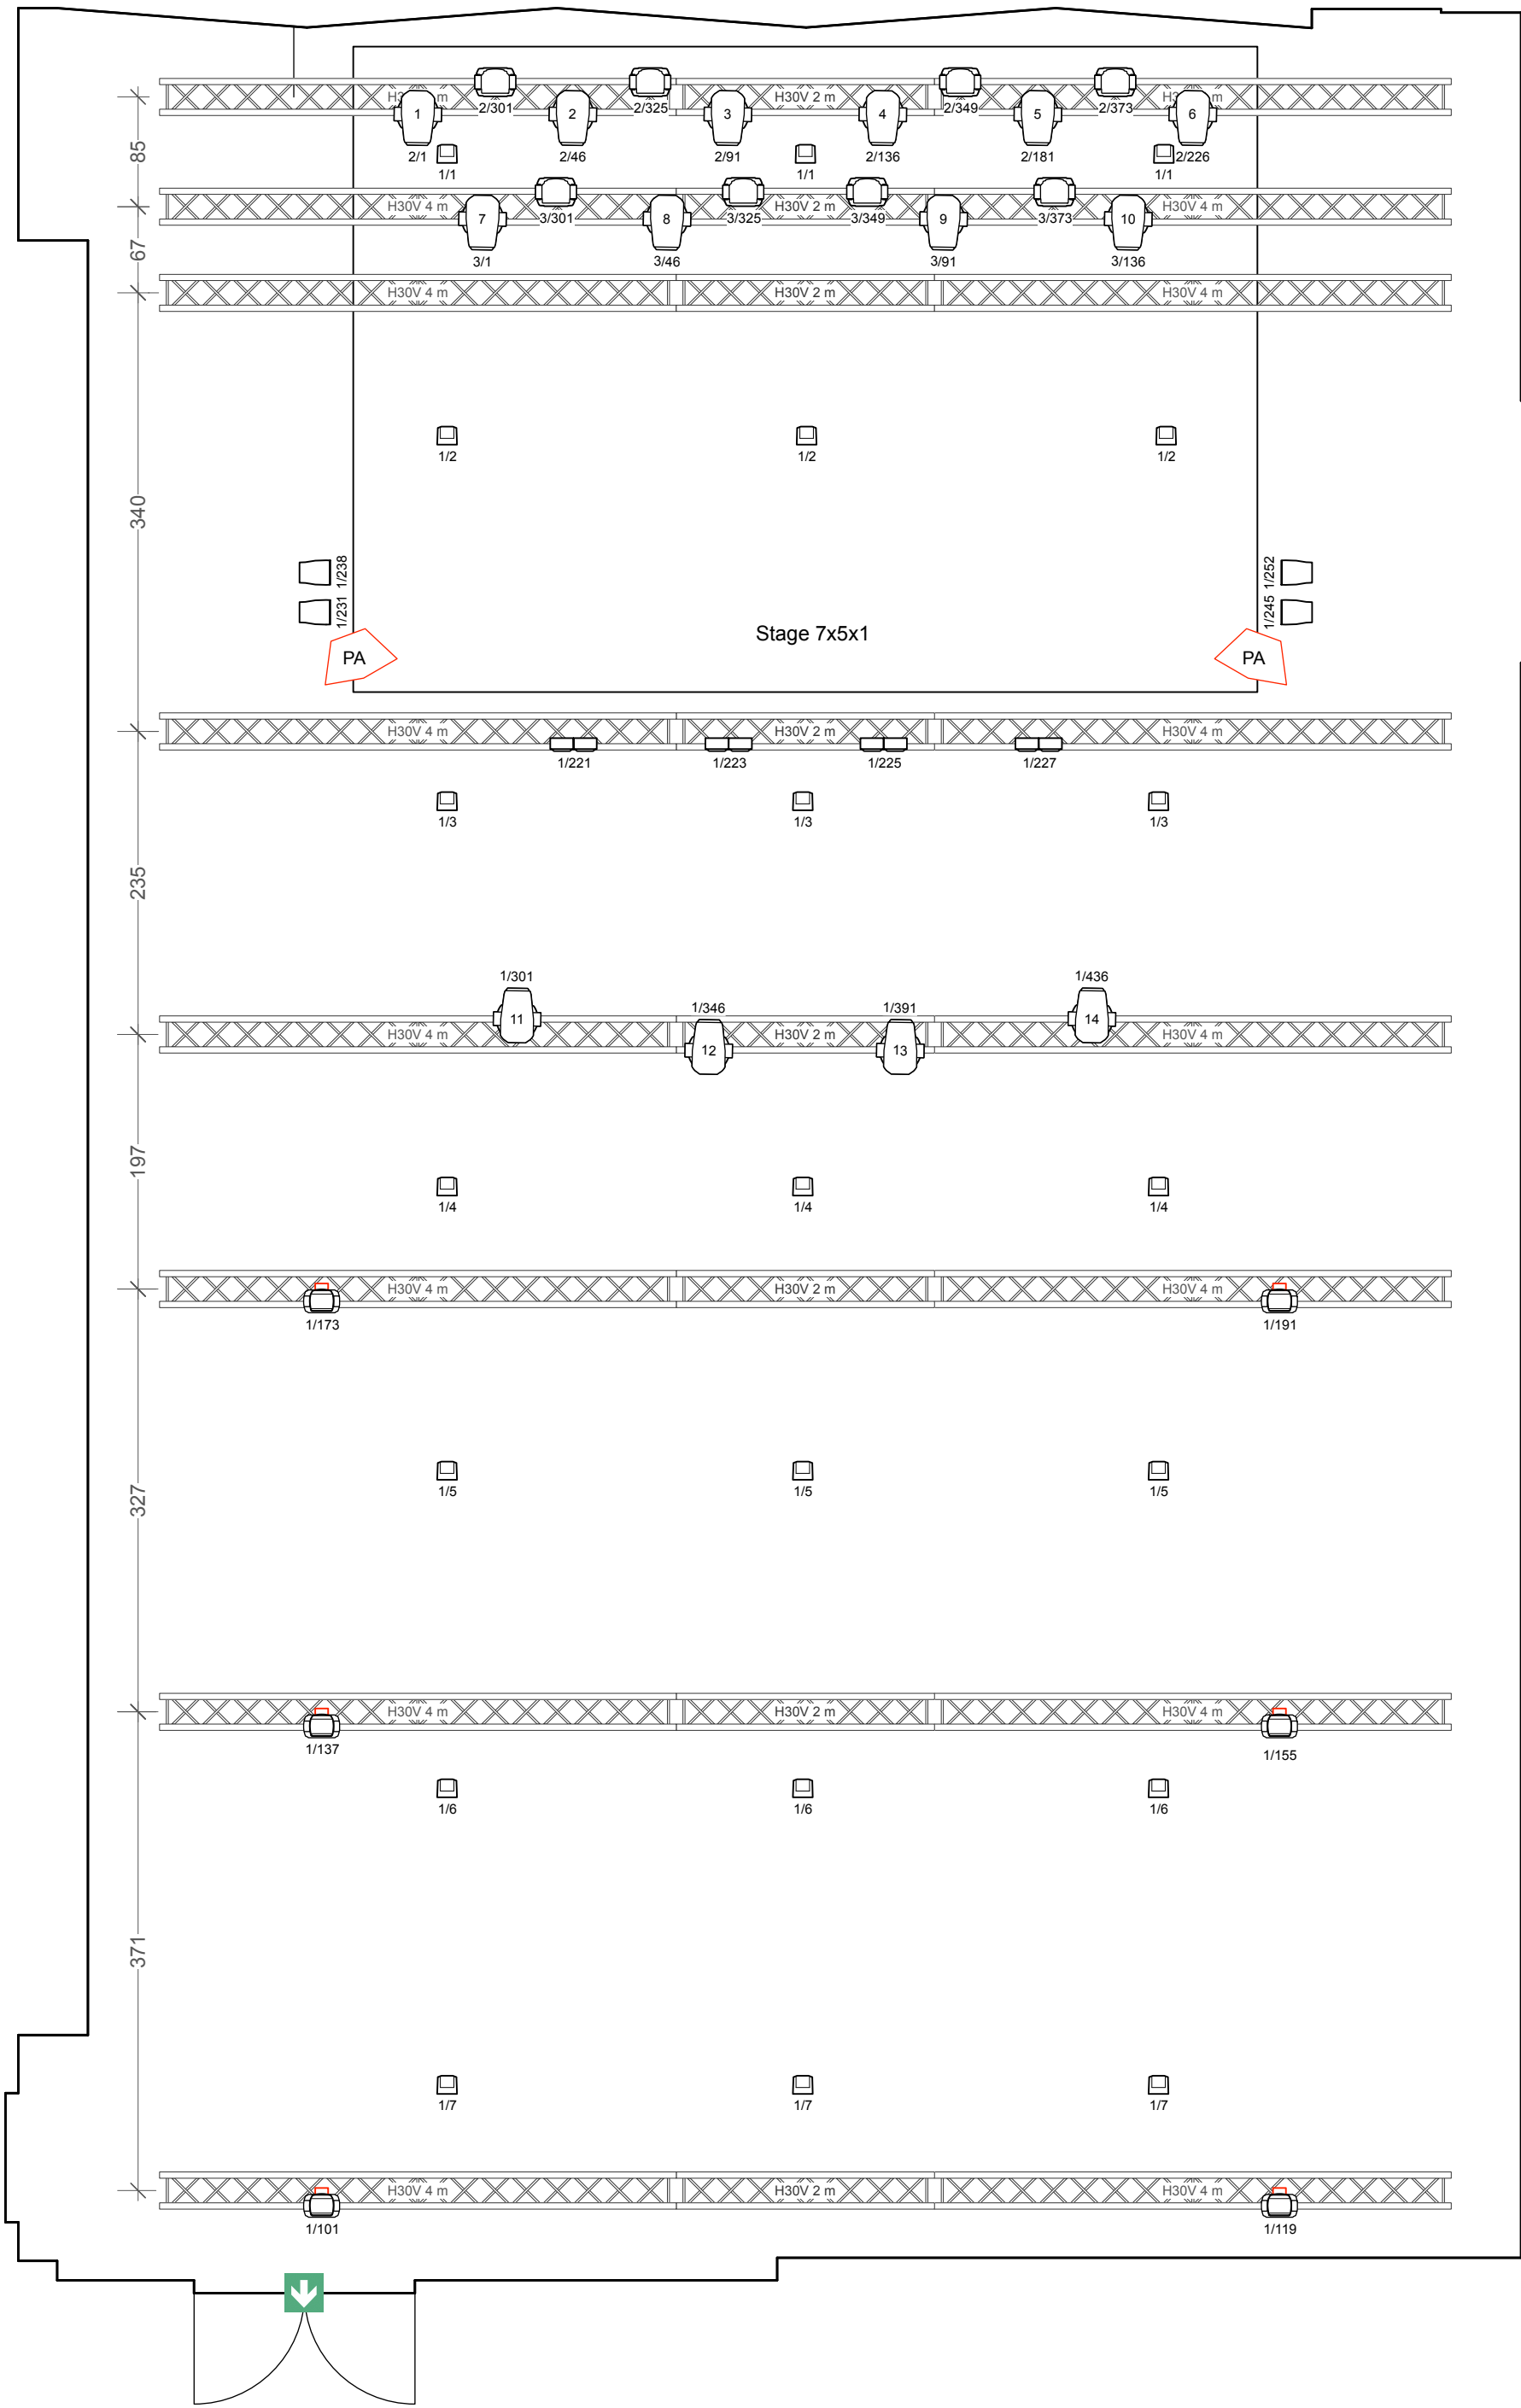

ALL MEASUREMENTS NEED TO BE CHECKED ON LOCATION

Binnenzaal Lightplot	
Date: 04/12/2024	
Scale: 1:50 A3	Drawn by: HB