



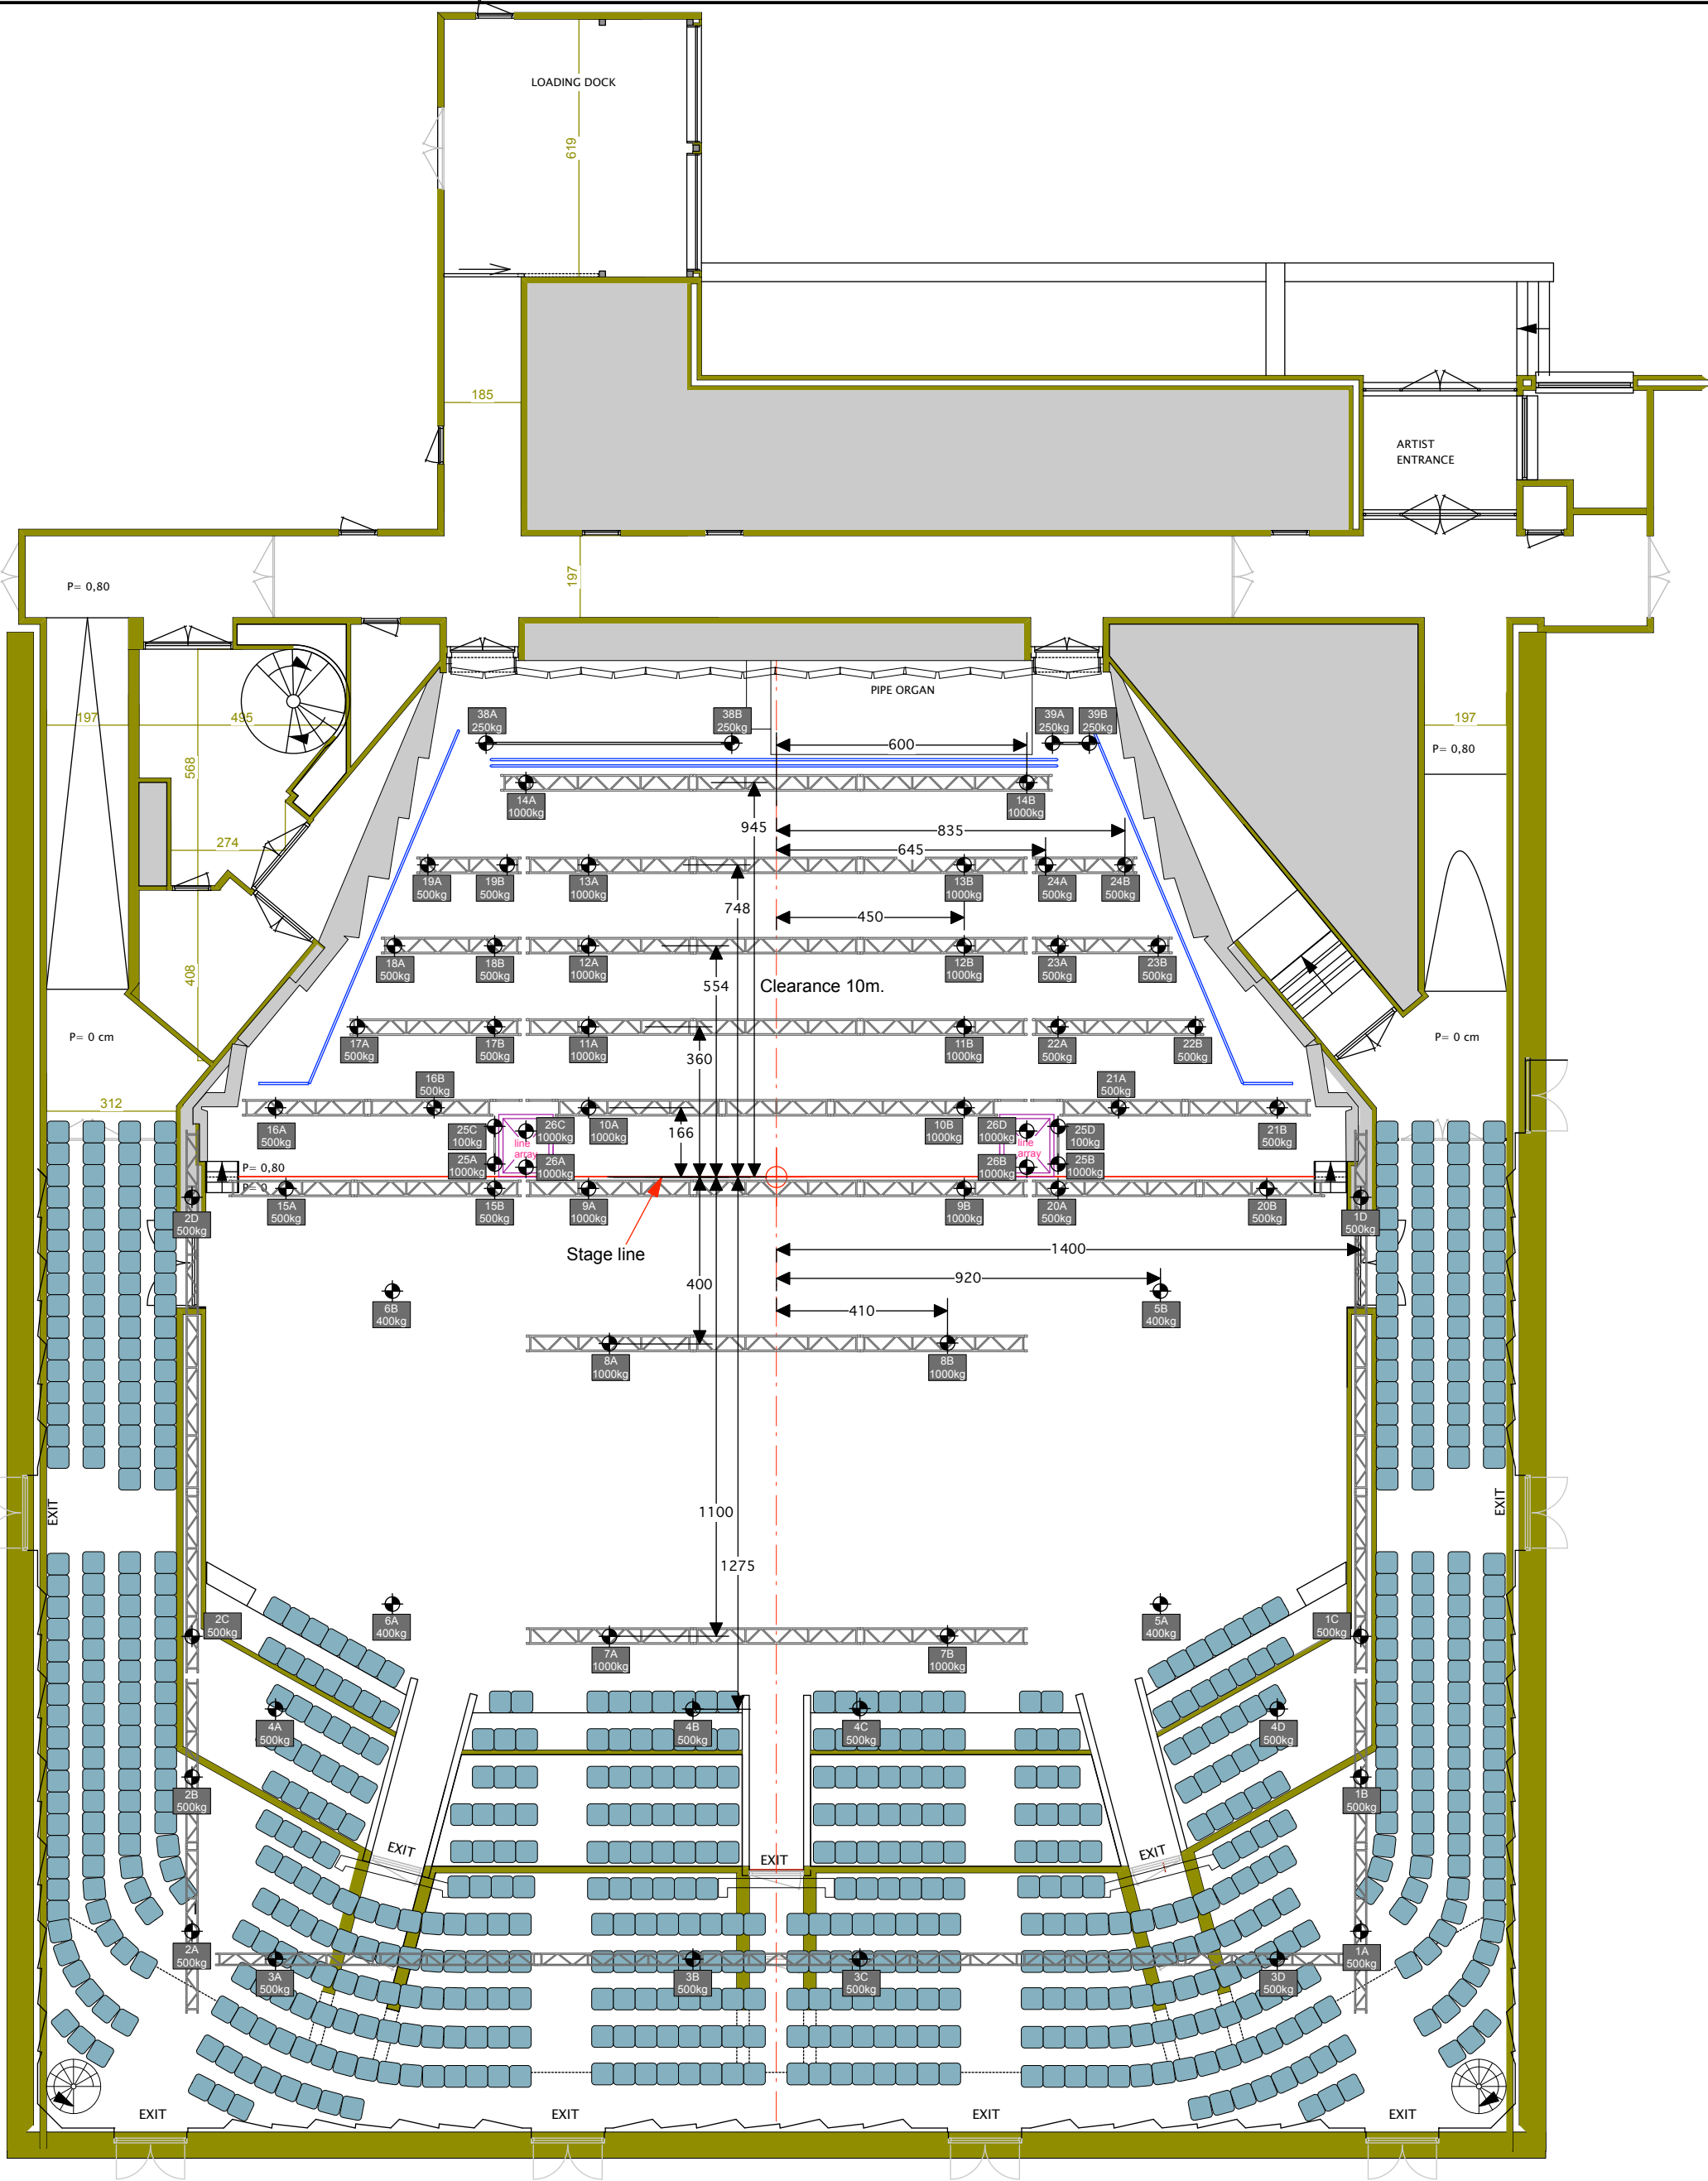

Section, no scale

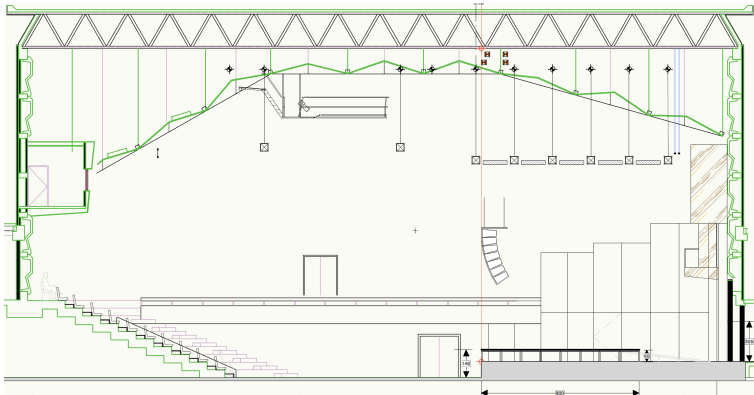

ALL MEASUREMENTS NEED TO BE CHECKED ON LOCATION

Hoist D8+ rated

SPOT
GRONINGEN
DE OOSTERPOORT

Project: Rigging Main Hall

Date: 07/12/2024

Drawn by: HB

Scale: 1:150 / A3

100 cm