


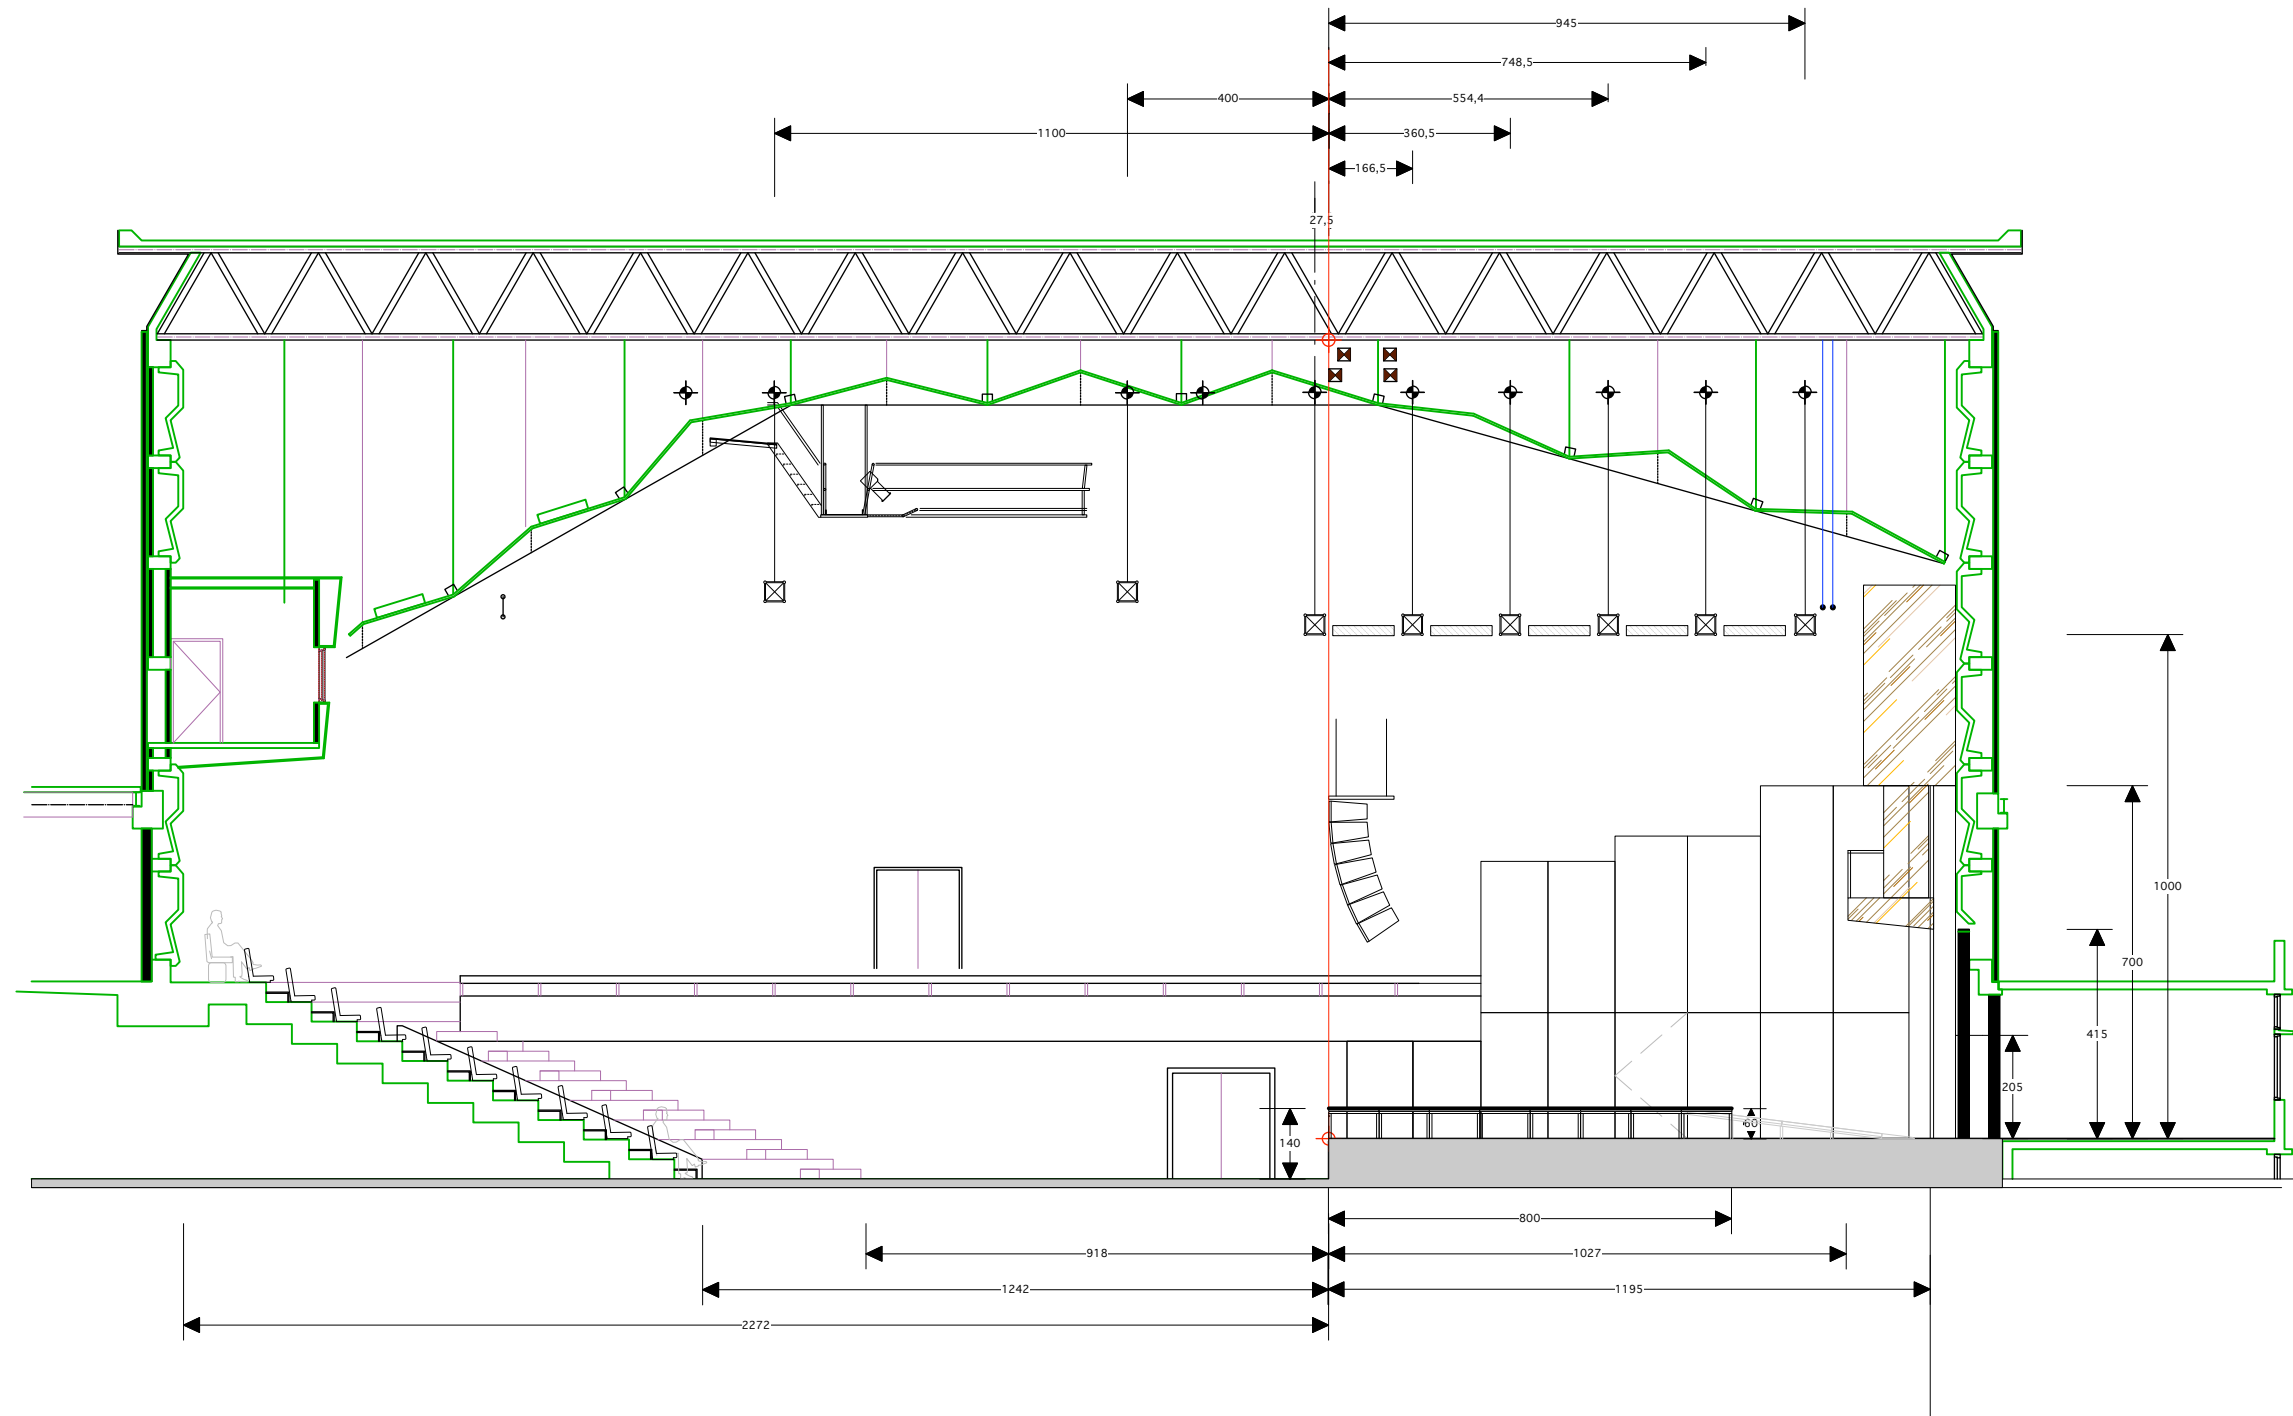

ALL MEASUREMENTS NEED TO BE CHECKED ON LOCATION

-  Acoustics screens
-  Hoist PA
-  Hoist
-  Box truss, adjustable height
-  Flybars, adjustable height

SPOT
GRONINGEN
DE OOSTERPOORT


Project: Main Hall

Section standing concert

Date: 03/12/2024

Drawn: HB

Scale: 1:150 @A3

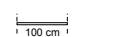 100 cm