


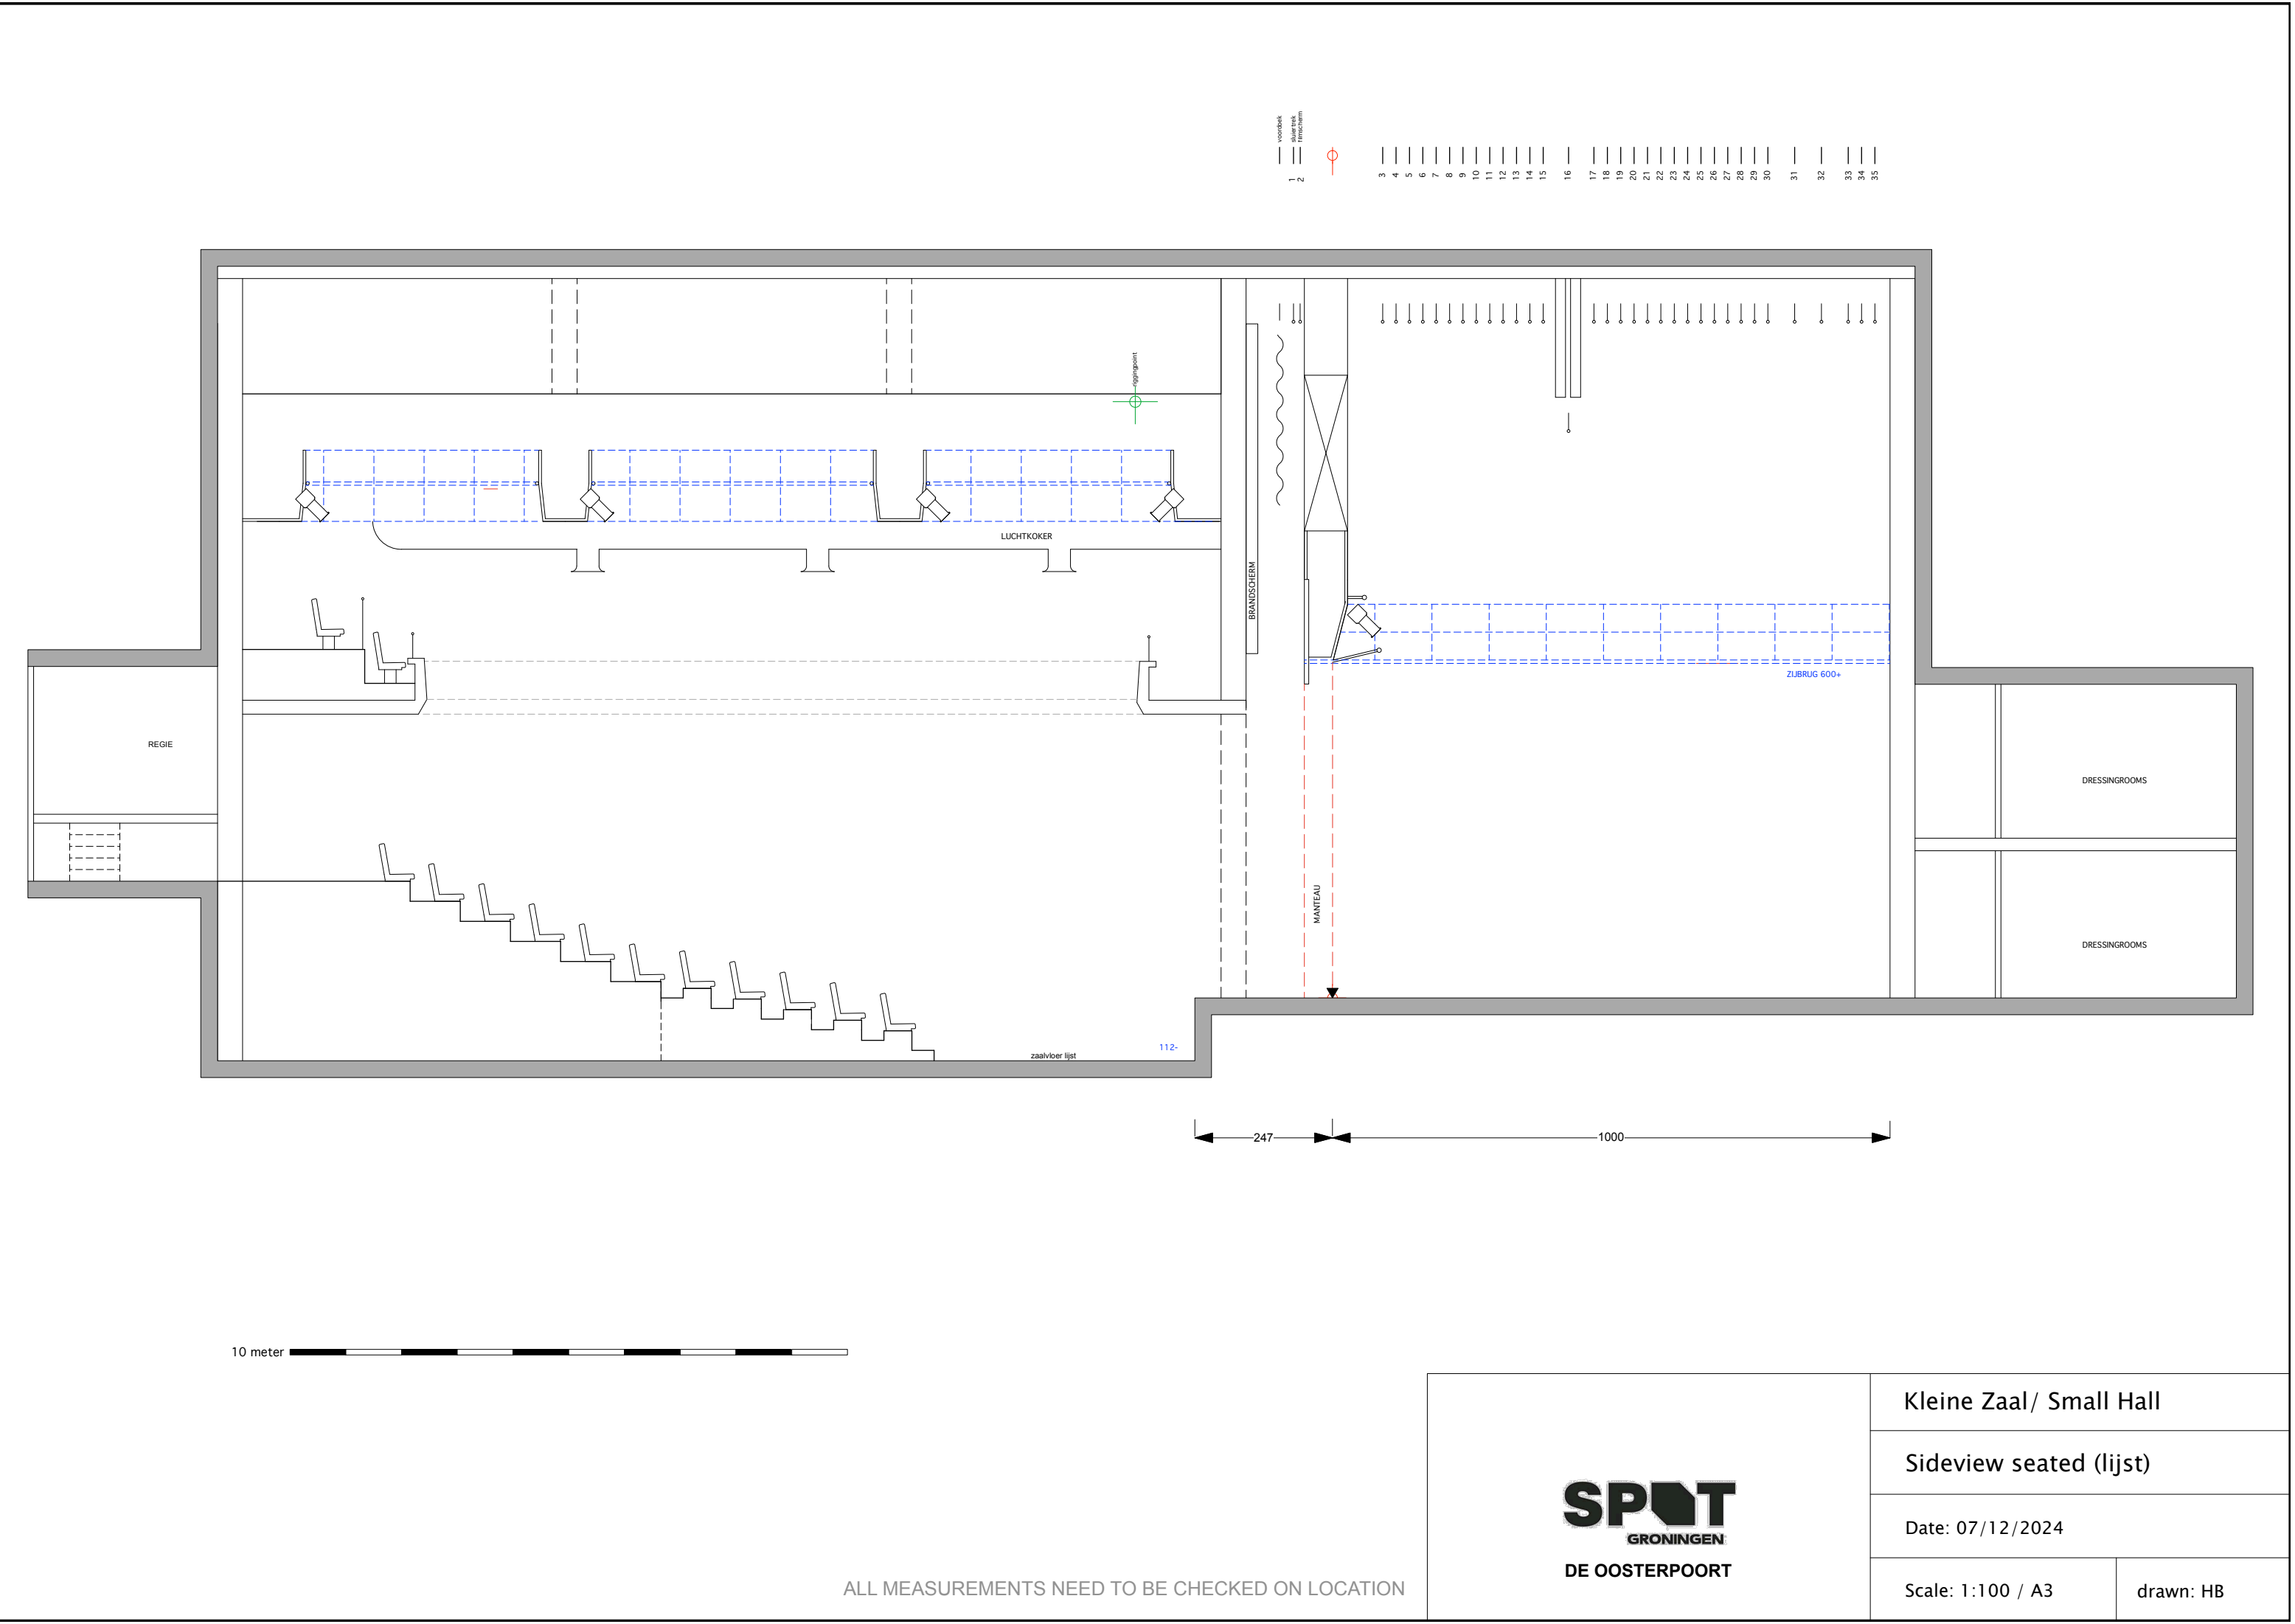

10 meter

ALL MEASUREMENTS NEED TO BE CHECKED ON LOCATION



Kleine Zaal/ Small Hall

Sideview seated (lijst)

Date: 07/12/2024

Scale: 1:100 / A3

drawn: HB