


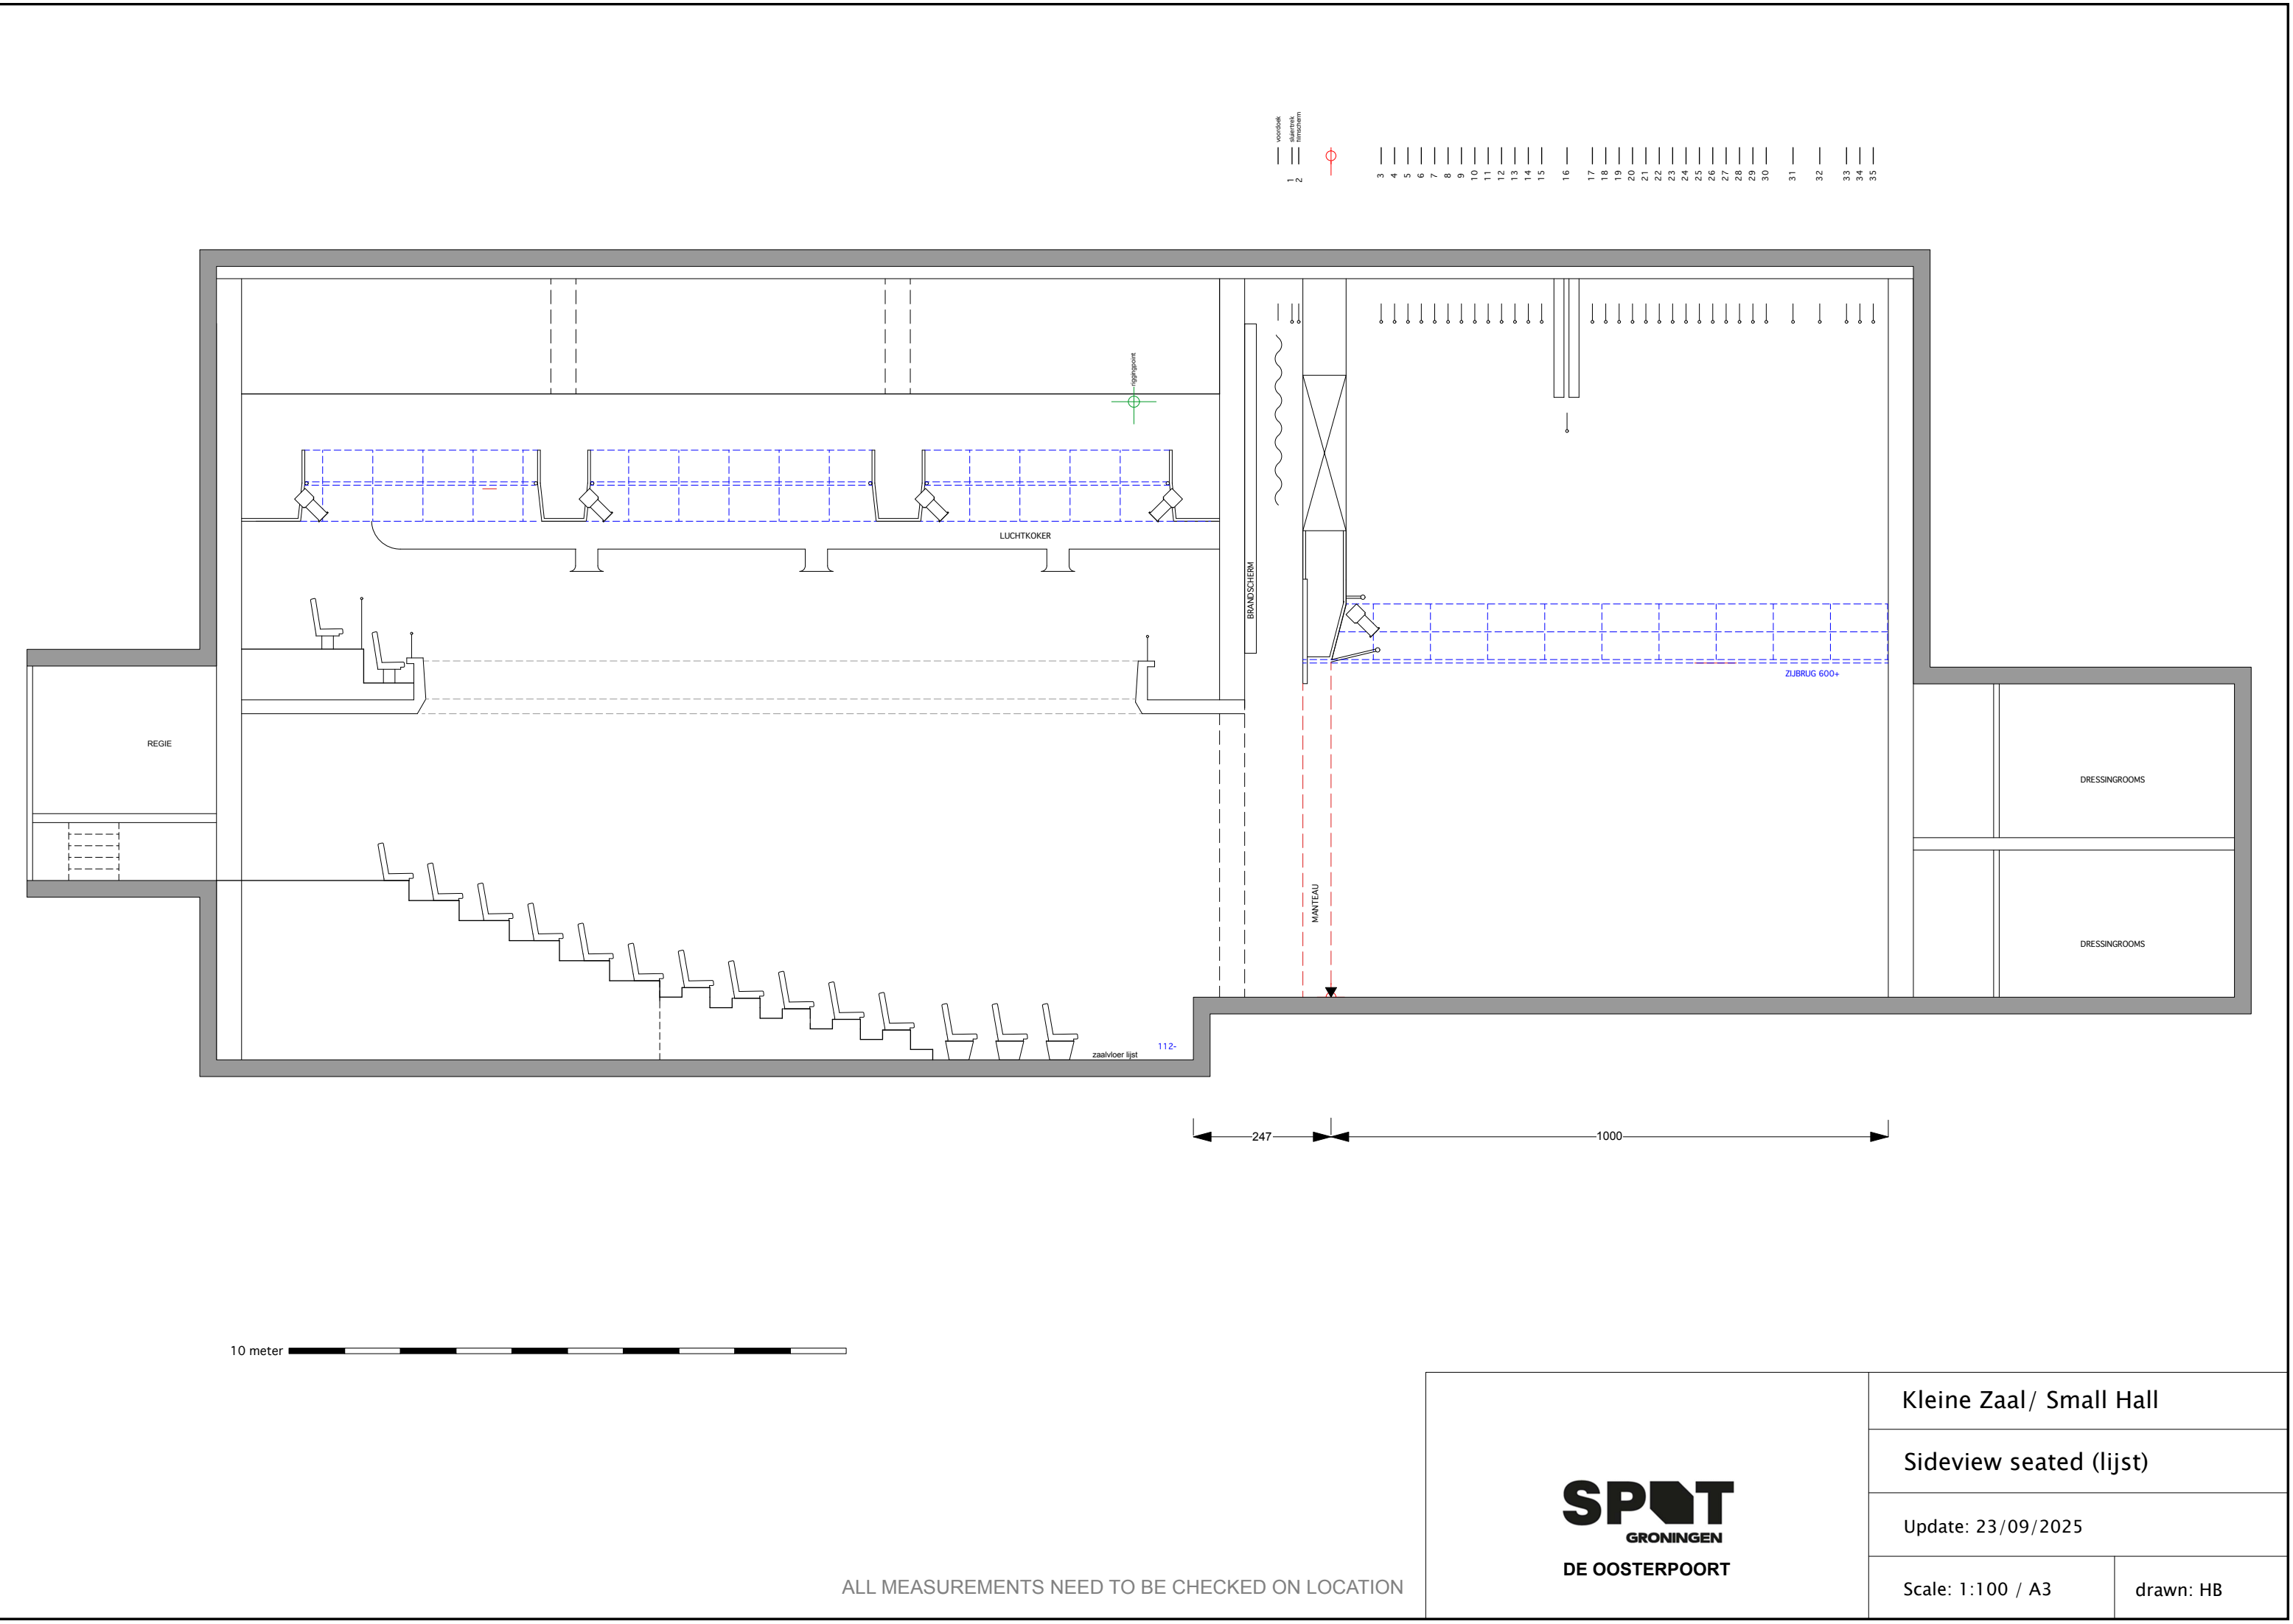



10 meter

ALL MEASUREMENTS NEED TO BE CHECKED ON LOCATION

SPOT
GRONINGEN
DE OOSTERPOORT

Kleine Zaal / Small Hall

Sideview seated (lijst)

Update: 23/09/2025

Scale: 1:100 / A3

drawn: HB